


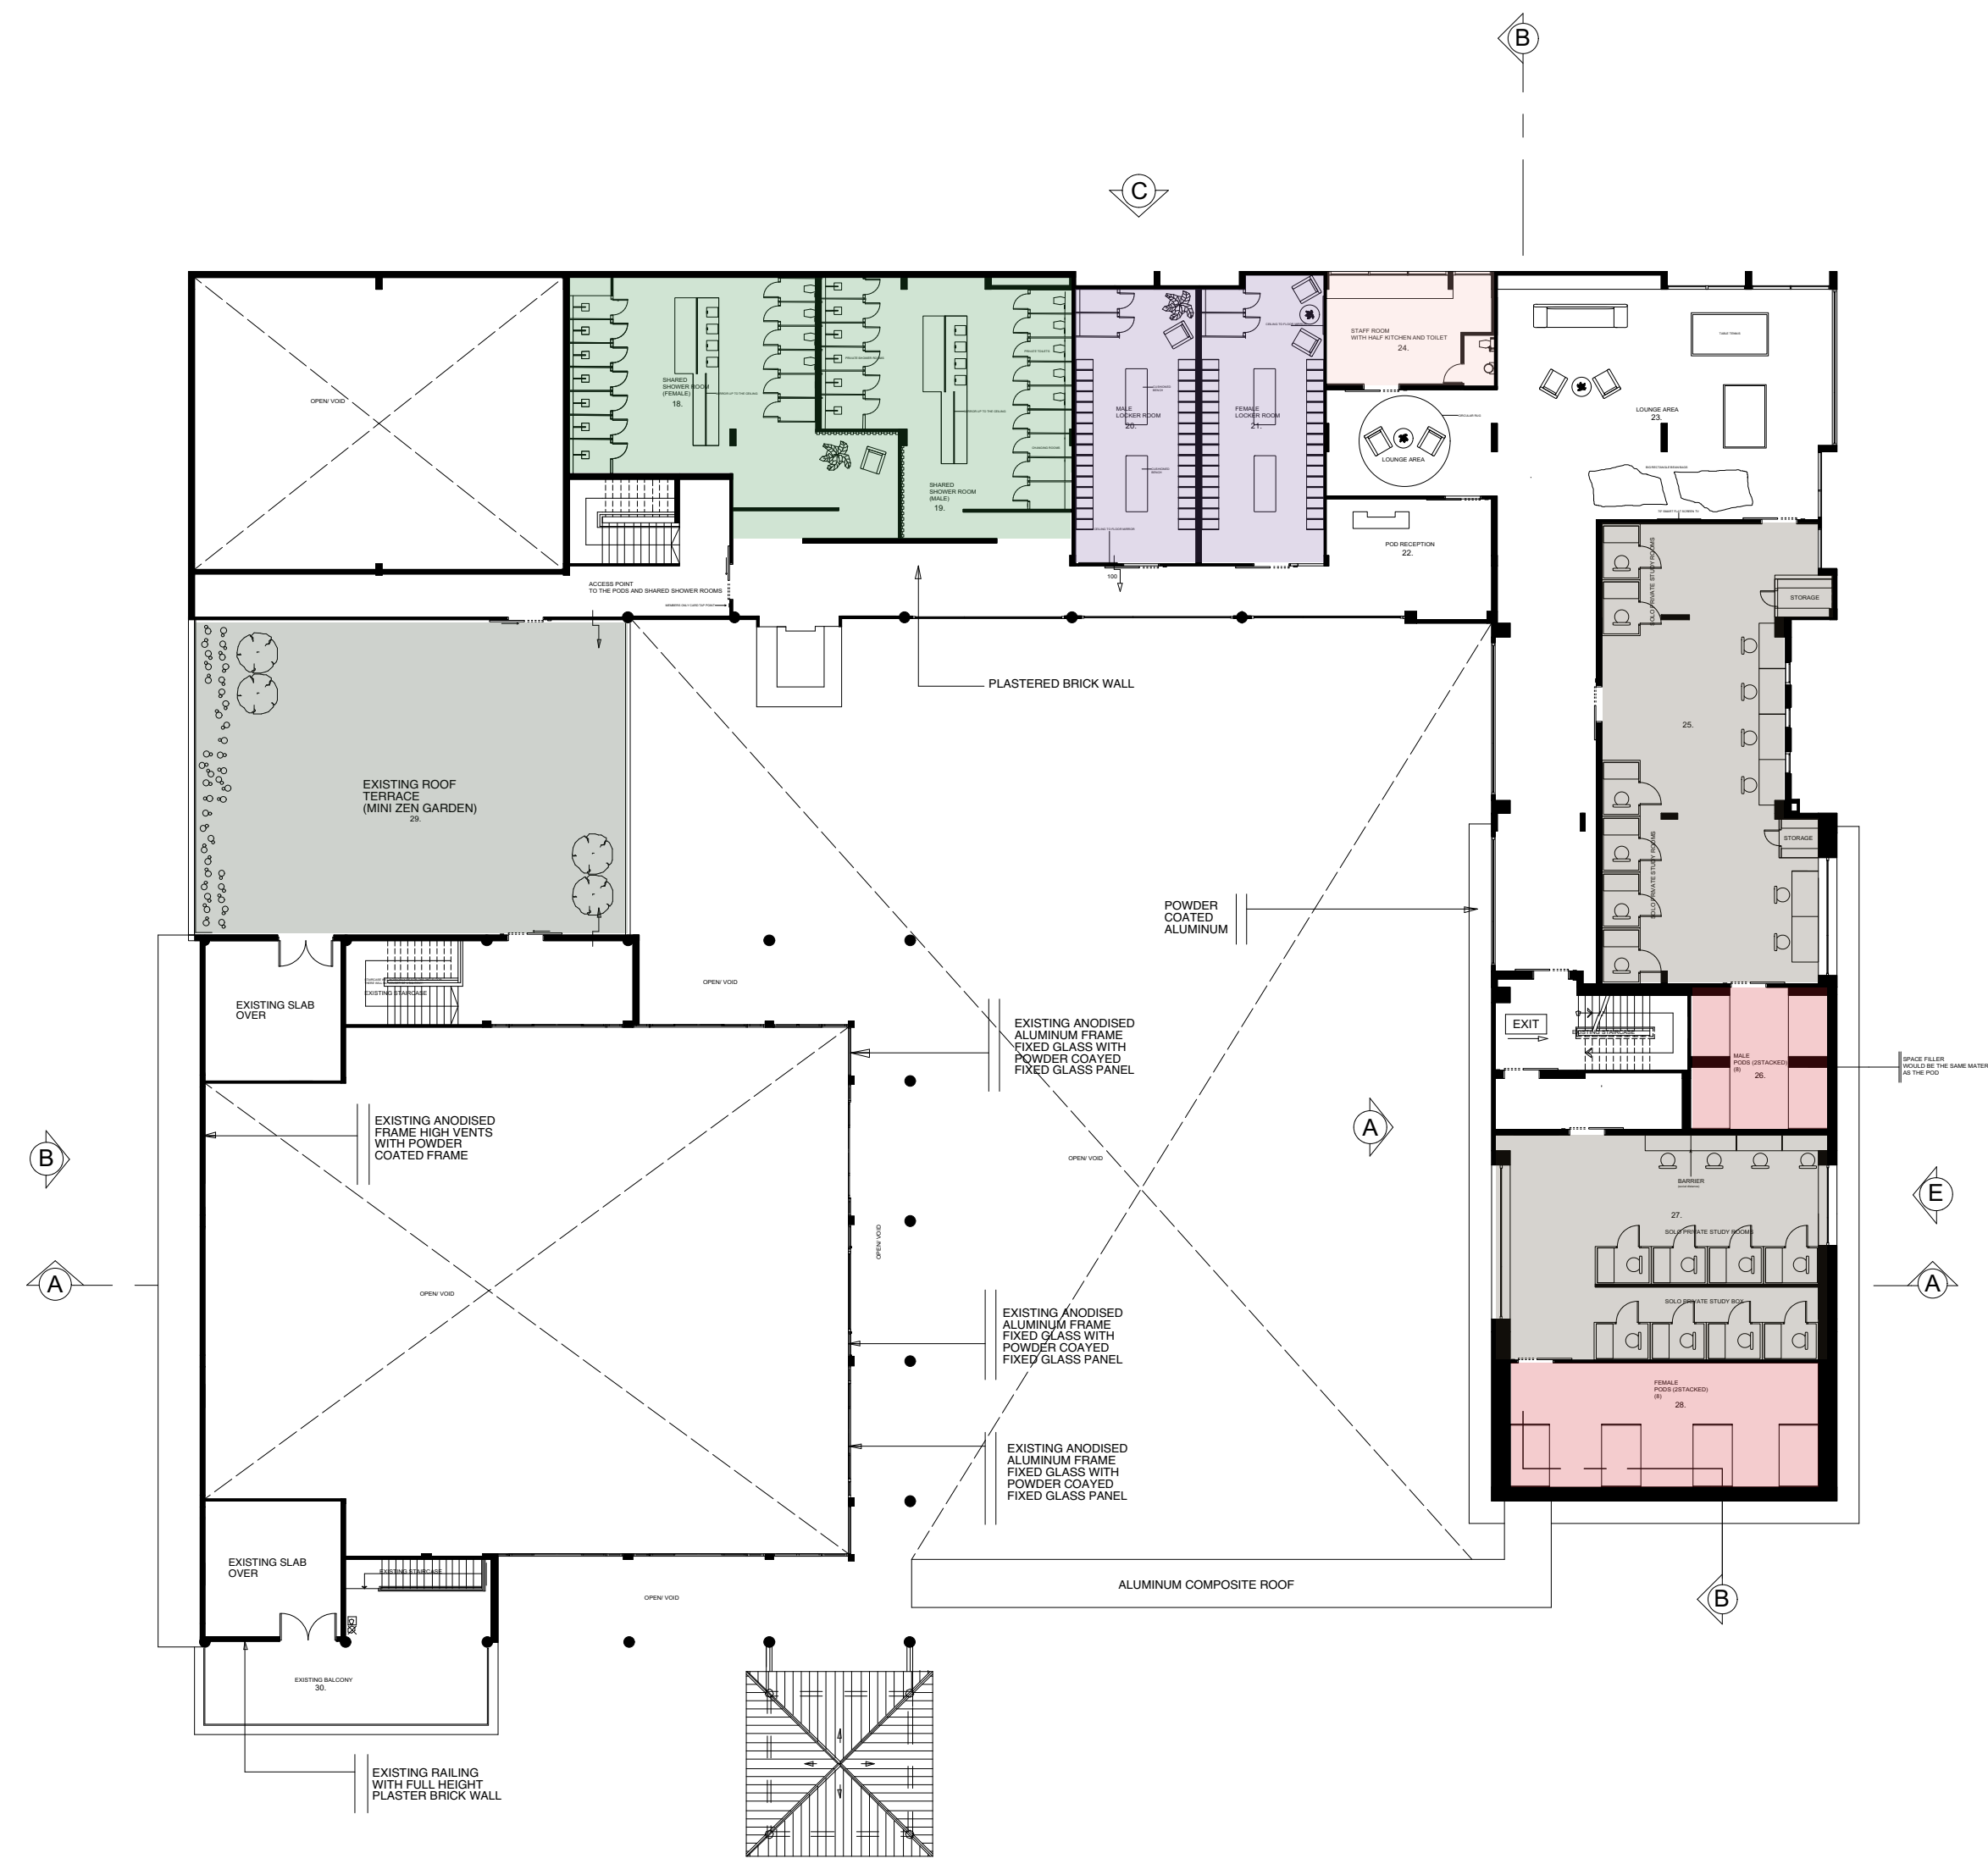

FIRST FLOOR PLAN
ZONING
1:250 @ A1

FF KEY:

SLEEPING PODS

LOCKER ROOM

STUDY SPACE

RESTROOM/ SHARED SHOWER SPACE

ZEN GARDEN

STAFF ROOM



SHARED SHOWER ROOM



LOCKER ROOMS WITH TWO CHANGING
ROOMS



SECTION F
1:250 @ A1