



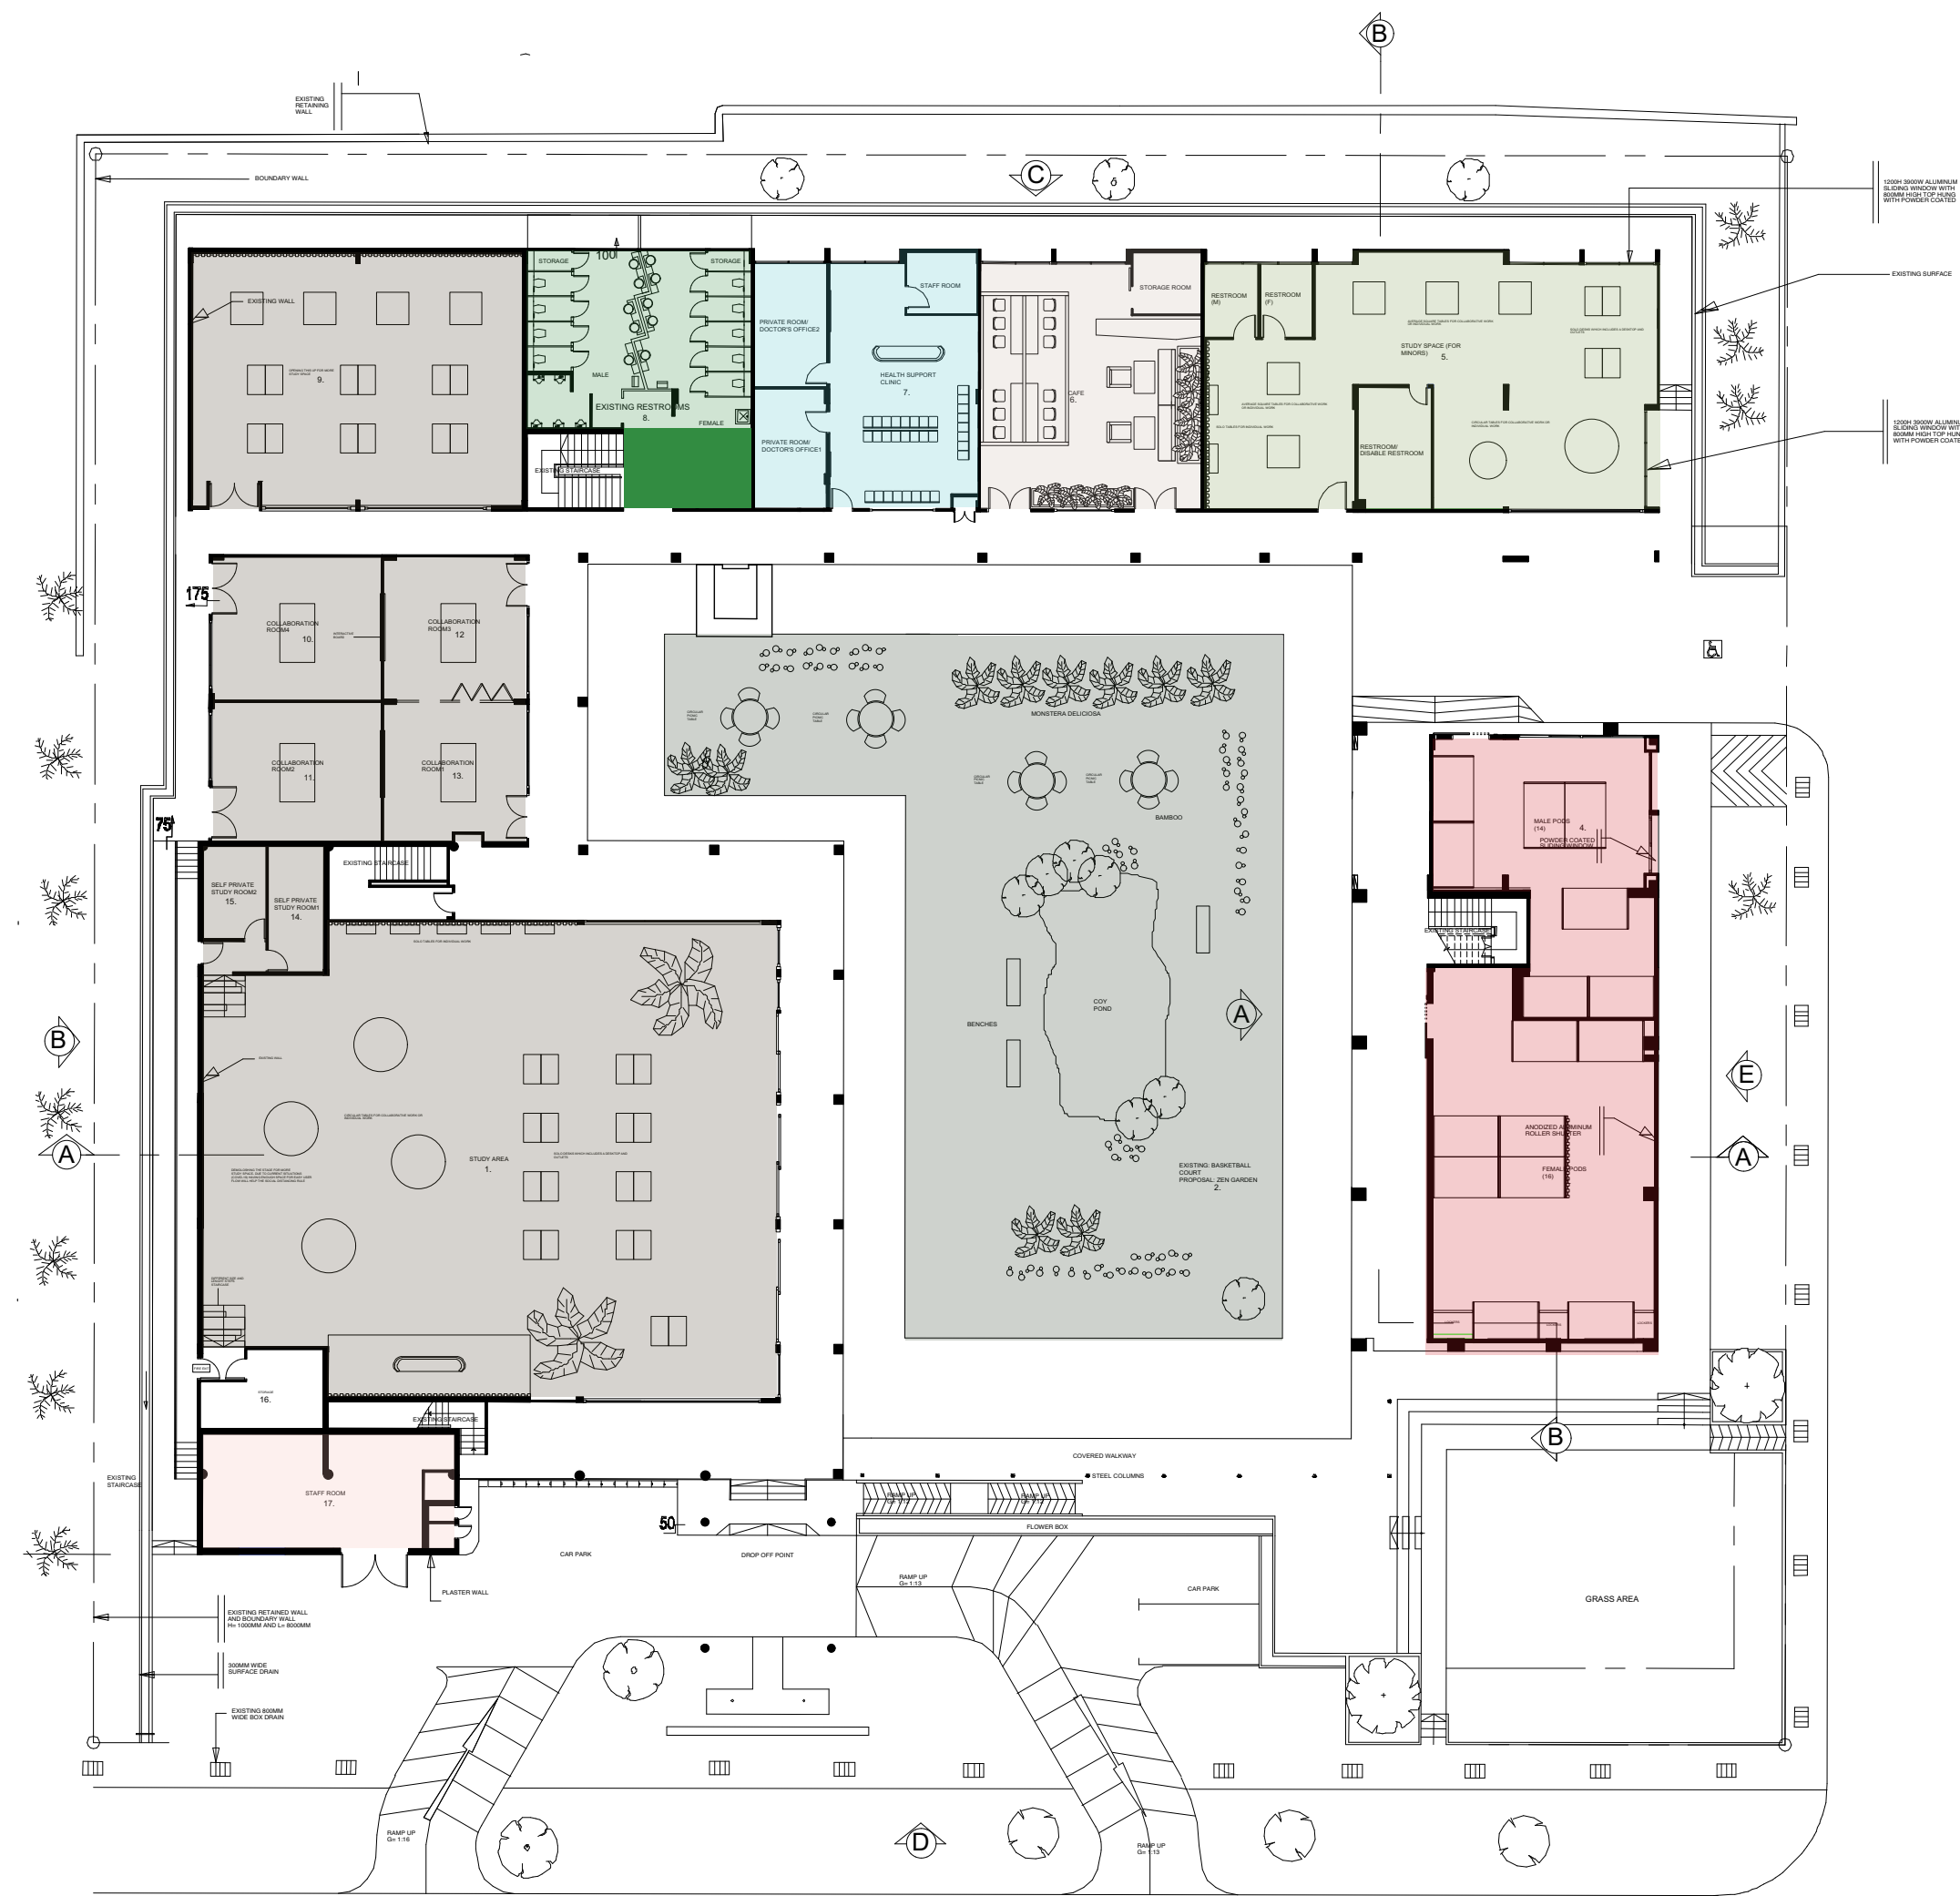

GROUND FLOOR PLAN
ZONING
1:250 @ A1

GF KEY:

- | | |
|-------------------|-------------------------------|
| SLEEPING PODS | HEALTH SUPPORT CLINIC |
| STUDY SPACE | RESTROOM/ SHARED SHOWER SPACE |
| MINOR STUDY SPACE | STAFF ROOM |
| ZEN GARDEN | MINI CAFE |

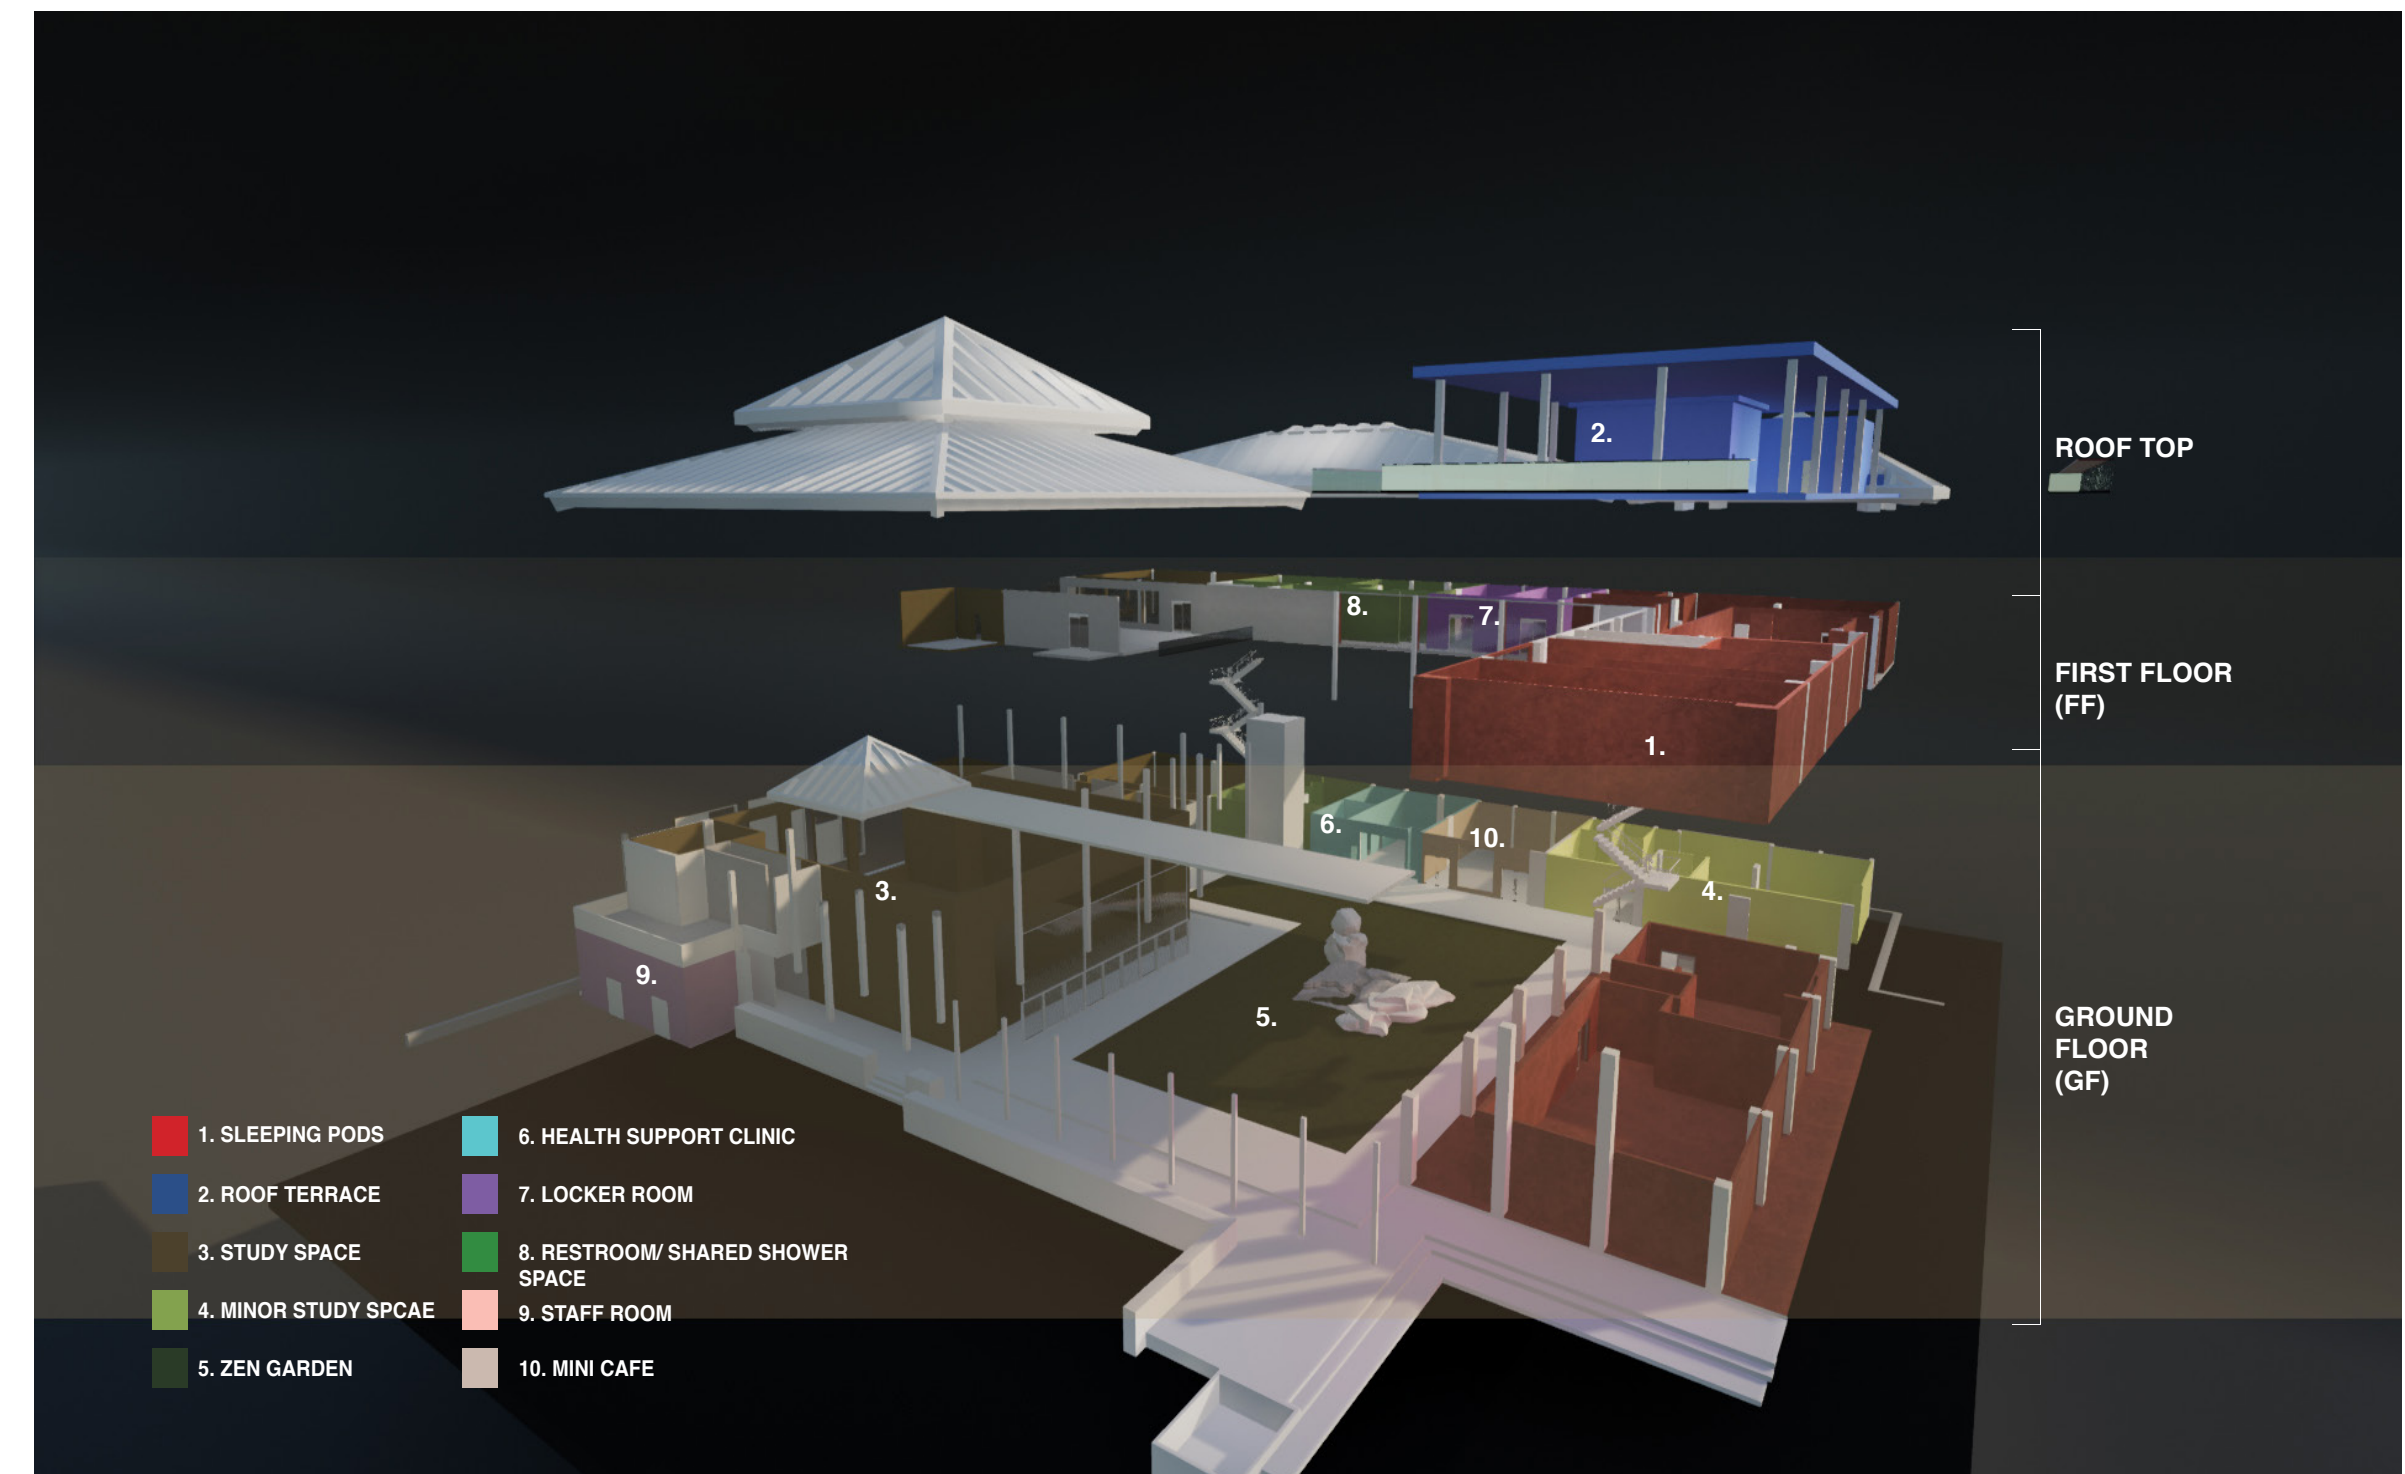


EXPLODED AXONOMETRIC DIAGRAM




WHO WILL USE THE EDUCATIONAL HUB/ SLEEPING PODS?

Any students can apply for a membership. They would have to prove that they are a student by giving the hub their documents, for safety reasons and to group them to sectors (to minors and mature students). However if they are only visiting to use the study sector then it is free to use, just like a public library.

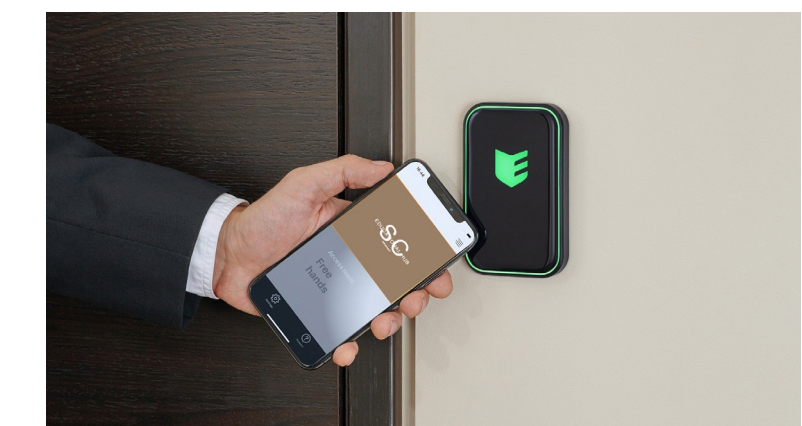

THEIR CARDS WILL ALSO BE AVAILABLE ON THEIR DEVICES. CONTACTLESS APPROACH, LESS PRONE TO CATCHING ANYTHING MILD LIKE A FLU OR SOMETHING MORE SERIOUS LIKE COVID19.

TECHNICAL DRAWINGS
SLEEPING POD

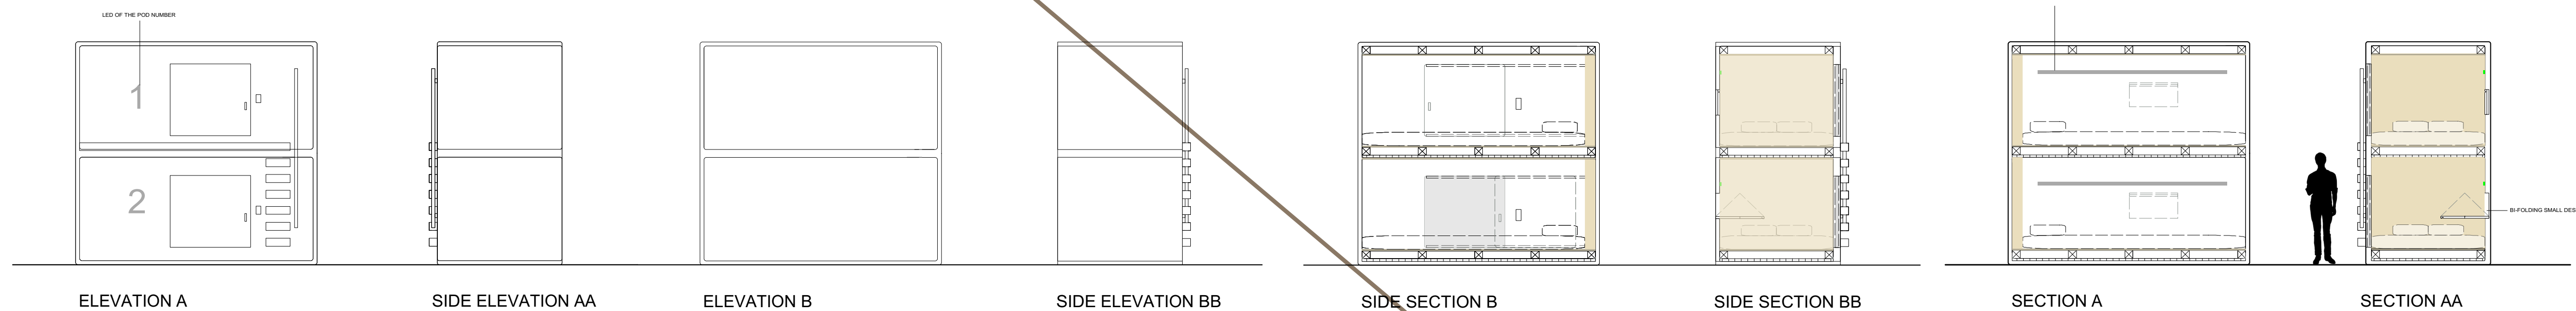

LOCATION: 6 Ang Mo Kio Street 53